


① MAIN LEVEL - EXISTING
 3/32" = 1'-0"



IRONWOOD CARNEGIE LIBRARY

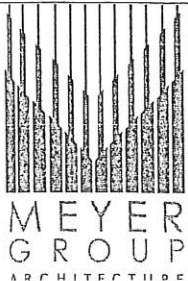

410 US Bank Place
 130 W. Superior Street
 Duluth, MN 55802
 218.727.1330 (phone)
 218.727.1338 (fax)
 www.meyergroupduluth.com

IRONWOOD, MI


PROJECT NUMBER	13-056	DRAWN BY	JKG
DATE	07/29/2014	CHECKED BY	TG

TITLE MAIN LEVEL - EXISTING

APPENDIX B-2




① NORTH - EXISTING
1/16" = 1'-0"

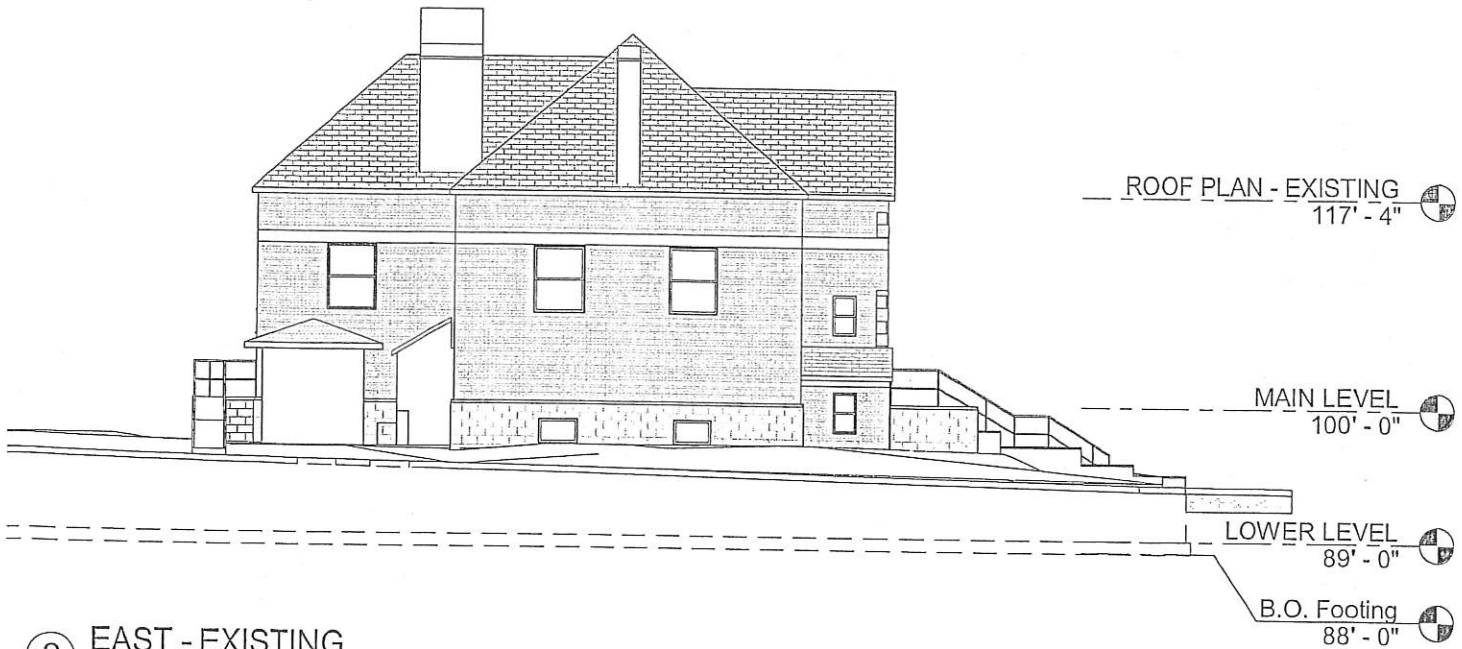

② EAST - EXISTING
1/16" = 1'-0"

IRONWOOD CARNEGIE LIBRARY

IRONWOOD, MI

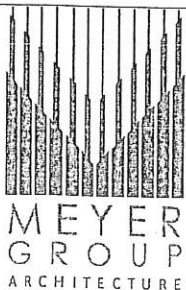

410 US Bank Place
130 W. Superior Street
Duluth, MN 55802

218.727.1330 (phone)
218.727.1338 (fax)
www.meyergroupduluth.com


PROJECT NUMBER	13-056	DRAWN BY	JKG
DATE	07/29/14	CHECKED BY	TG

TITLE EXISTING ELEVATIONS

APPENDIX B-3



IRONWOOD CARNEGIE LIBRARY

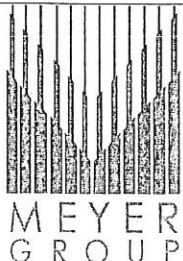

410 US Bank Place
130 W. Superior Street
Duluth, MN 55802

218.727.1330 (phone)
218.727.1338 (fax)


www.meyerandduluth.com

IRONWOOD, MI

PROJECT NUMBER	13-056	DRAWN BY	JKG
DATE	07/29/14	CHECKED BY	TG

TITLE EXISTING FOUNDATIONS


APPENDIX R-4

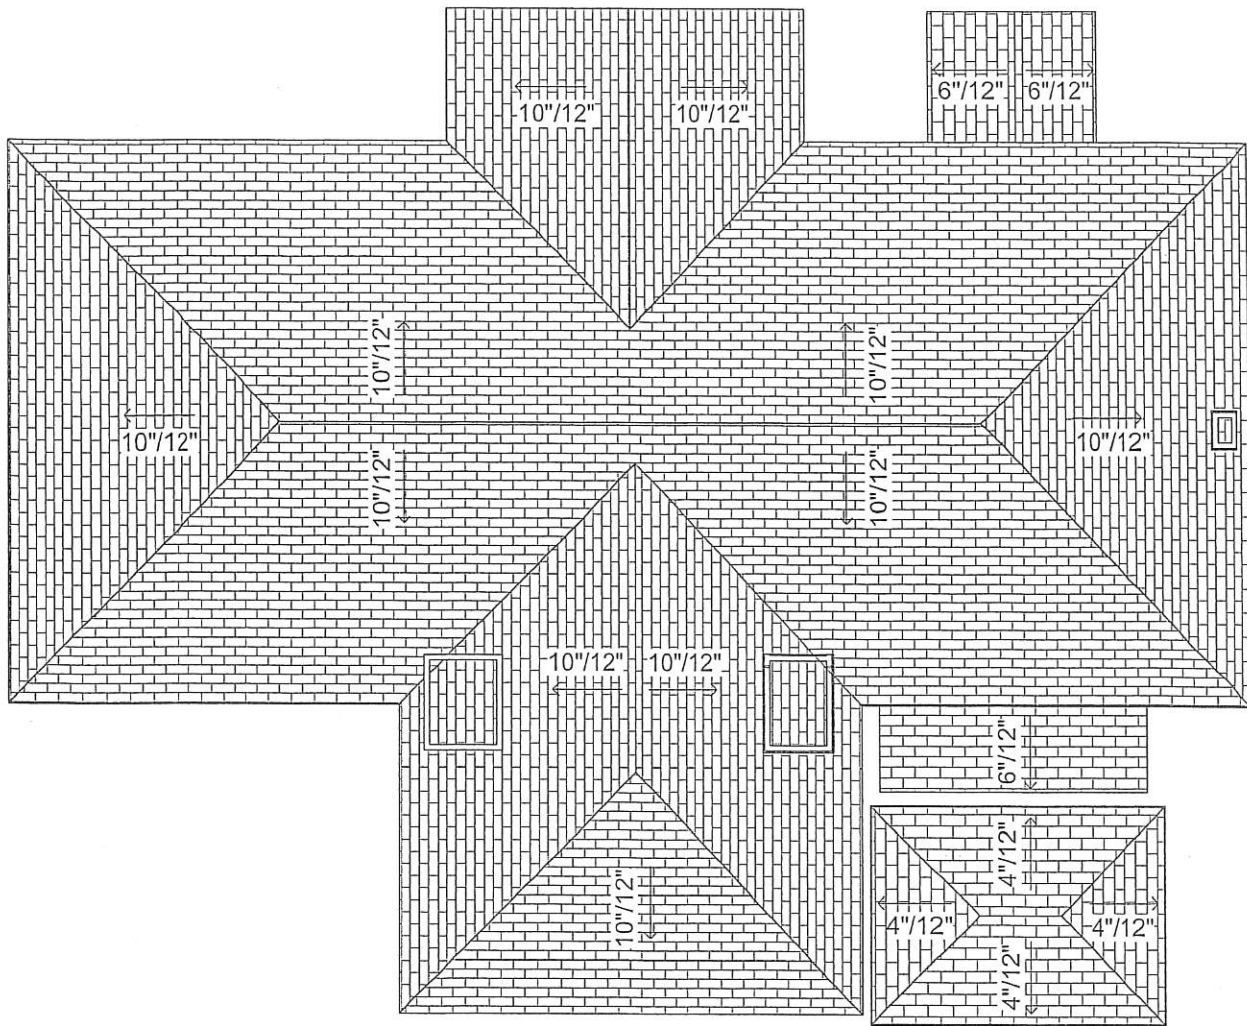

① ROOF PLAN -EXISTING
 3/32" = 1'-0"



IRONWOOD CARNEGIE LIBRARY

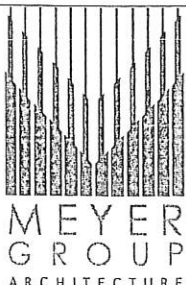

410 US Bank Place
 130 W. Superior Street
 Duluth, MN 55802
 218.727.1330 (phone)
 218.727.1338 (fax)
 www.meyergroupduluth.com

IRONWOOD, MI

PROJECT NUMBER	13-056	DRAWN BY	JKG
DATE	07/29/14	CHECKED BY	TG

TITLE ROOF PLAN

APPENDIX B-5

APPENDIX C:

FLOOR PLANS – CONCEPT SCHEMES FOR Addition/REMODELING
